


GULF OF ST. LAWRENCE

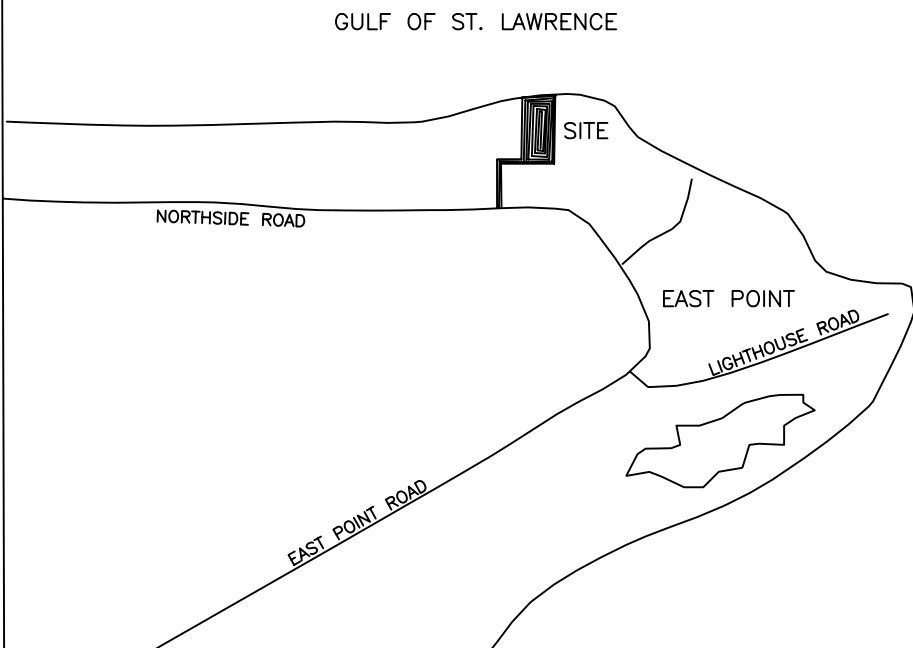


SITE PLAN

N.T.S.

CO-ORDINATES BASED ON PEI DOUBLE STEREO-GRAPHIC PROJECTION SYSTEM, NAD27 DATUM.

CO-ORDINATES EXPRESSED IN FEET		
STA.	EASTING	NORTHING
265	751842.09	413343.60
200	751490.12	412383.60
201	751557.66	412331.83
202	751526.38	413395.86
203	751458.09	413472.81
204	751773.80	413420.56
206	751745.72	414375.78
222	751775.73	413354.58
223	751951.19	413325.54
225	751838.17	413319.92
235	752013.73	414423.78
248	752126.64	413296.50
250	751902.87	413609.72
251	751967.46	413611.33
252	751968.88	413636.25
253	751894.04	413634.22
254	751956.61	414475.52
255	752017.42	414488.59
256	751932.18	414490.72
257	752018.60	414509.30
258	752005.58	414280.30
259	752001.74	414213.27
260	751971.57	413907.29
262	751984.27	413906.57
263	751836.21	413543.52
266	751991.56	413906.15
267	752021.98	414214.77
306	752301.06	414475.23
324	751527.10	413371.41
500	751862.85	413539.11
268	751822.30	413412.53
2886	752753.18	411415.03

NOTE: SURVEY REFERENCED TO PEI GRID MONUMENT NO. 2886.

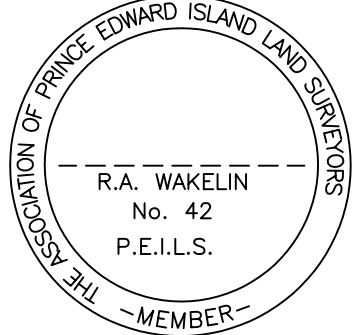

I, ROBERT A. WAKELIN, PRINCE EDWARD ISLAND LAND SURVEYOR, DO HEREBY CERTIFY THAT THIS SURVEY WAS EXECUTED UNDER MY DIRECTION & SUPERVISION AND THAT THIS PLAN IS A TRUE AND CORRECT REPRESENTATION OF THE SAID SURVEY

P.E.I.L.S.

LEGEND:

LEGAL SURVEY MARKER SET	■
LEGAL SURVEY MARKER FOUND	■
BUILDING WALL	—
UTILITY POLE	—
MAN HOLE	○
CATCHBASIN	○
FENCE	—
CALCULATED POINT	○
WITNESS POST	■

NOTES:

- PARCEL 06-A - RIGHT OF WAY TO SHORE OVER LOT 06-1 FOR LOT 06-2.
- PARCEL 06-B - RIGHT OF WAY TO SHORE OVER LOT 06-2 FOR LOT 06-2.
- PARCEL 06-C - RIGHT OF WAY TO SHORE OVER LOT 06-1 FOR LOT 06-2.
- PARCEL 06-D - RIGHT OF WAY FOR LOT 06-2 OVER LOT 06-1.
- PARCEL 06-E - RIGHT OF WAY HELD IN COMMON WITH LOT 06-1 & LOT 06-2.
- ALL MEASUREMENTS ARE IN FEET UNLESS OTHERWISE STATED.
- REFER TO PLAN OF SURVEY PREPARED BY NORTHERLAND SURVEYS LTD. DWG. NO. 6585.


GULF SURVEYS LTD.

134 LONGWORTH AVENUE, CHARLOTTETOWN, P.E.I., C1A 5B3
PHONE: (902) 566-1261, FAX: (902) 566-9275
EMAIL: gulfurveys@pei.abn.com

PLAN SHOWING SUBDIVISION OF

ALAN R. BRENNAN

PARCEL NO. 753848
DOC. NO. 1397, 2006
EAST POINT
TOWNSHIP NO. 47
KINGS COUNTY
PEI

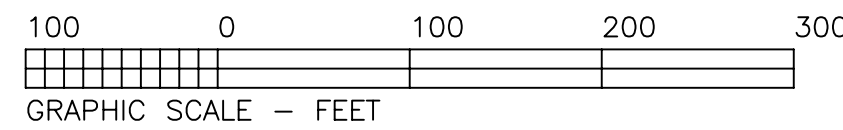

SURVEYED BY:	R.A.W. & A.H.M.	DATE DRAWN:	NOVEMBER 20, 2006
DRAWN BY:	R.A.W.	REVISED:	
DATE SURVEYED:	AUGUST 1, 2006	FILE NO.:	7363
SCALE:	1"=100'		